

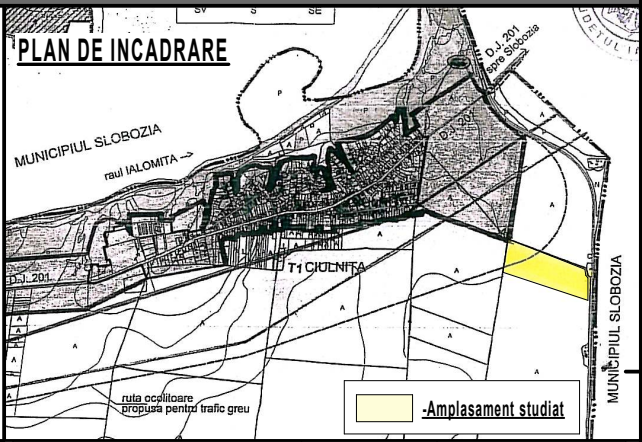


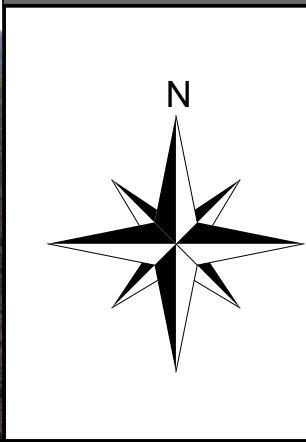

spre CIULNITA
(aprox 3,5 km)

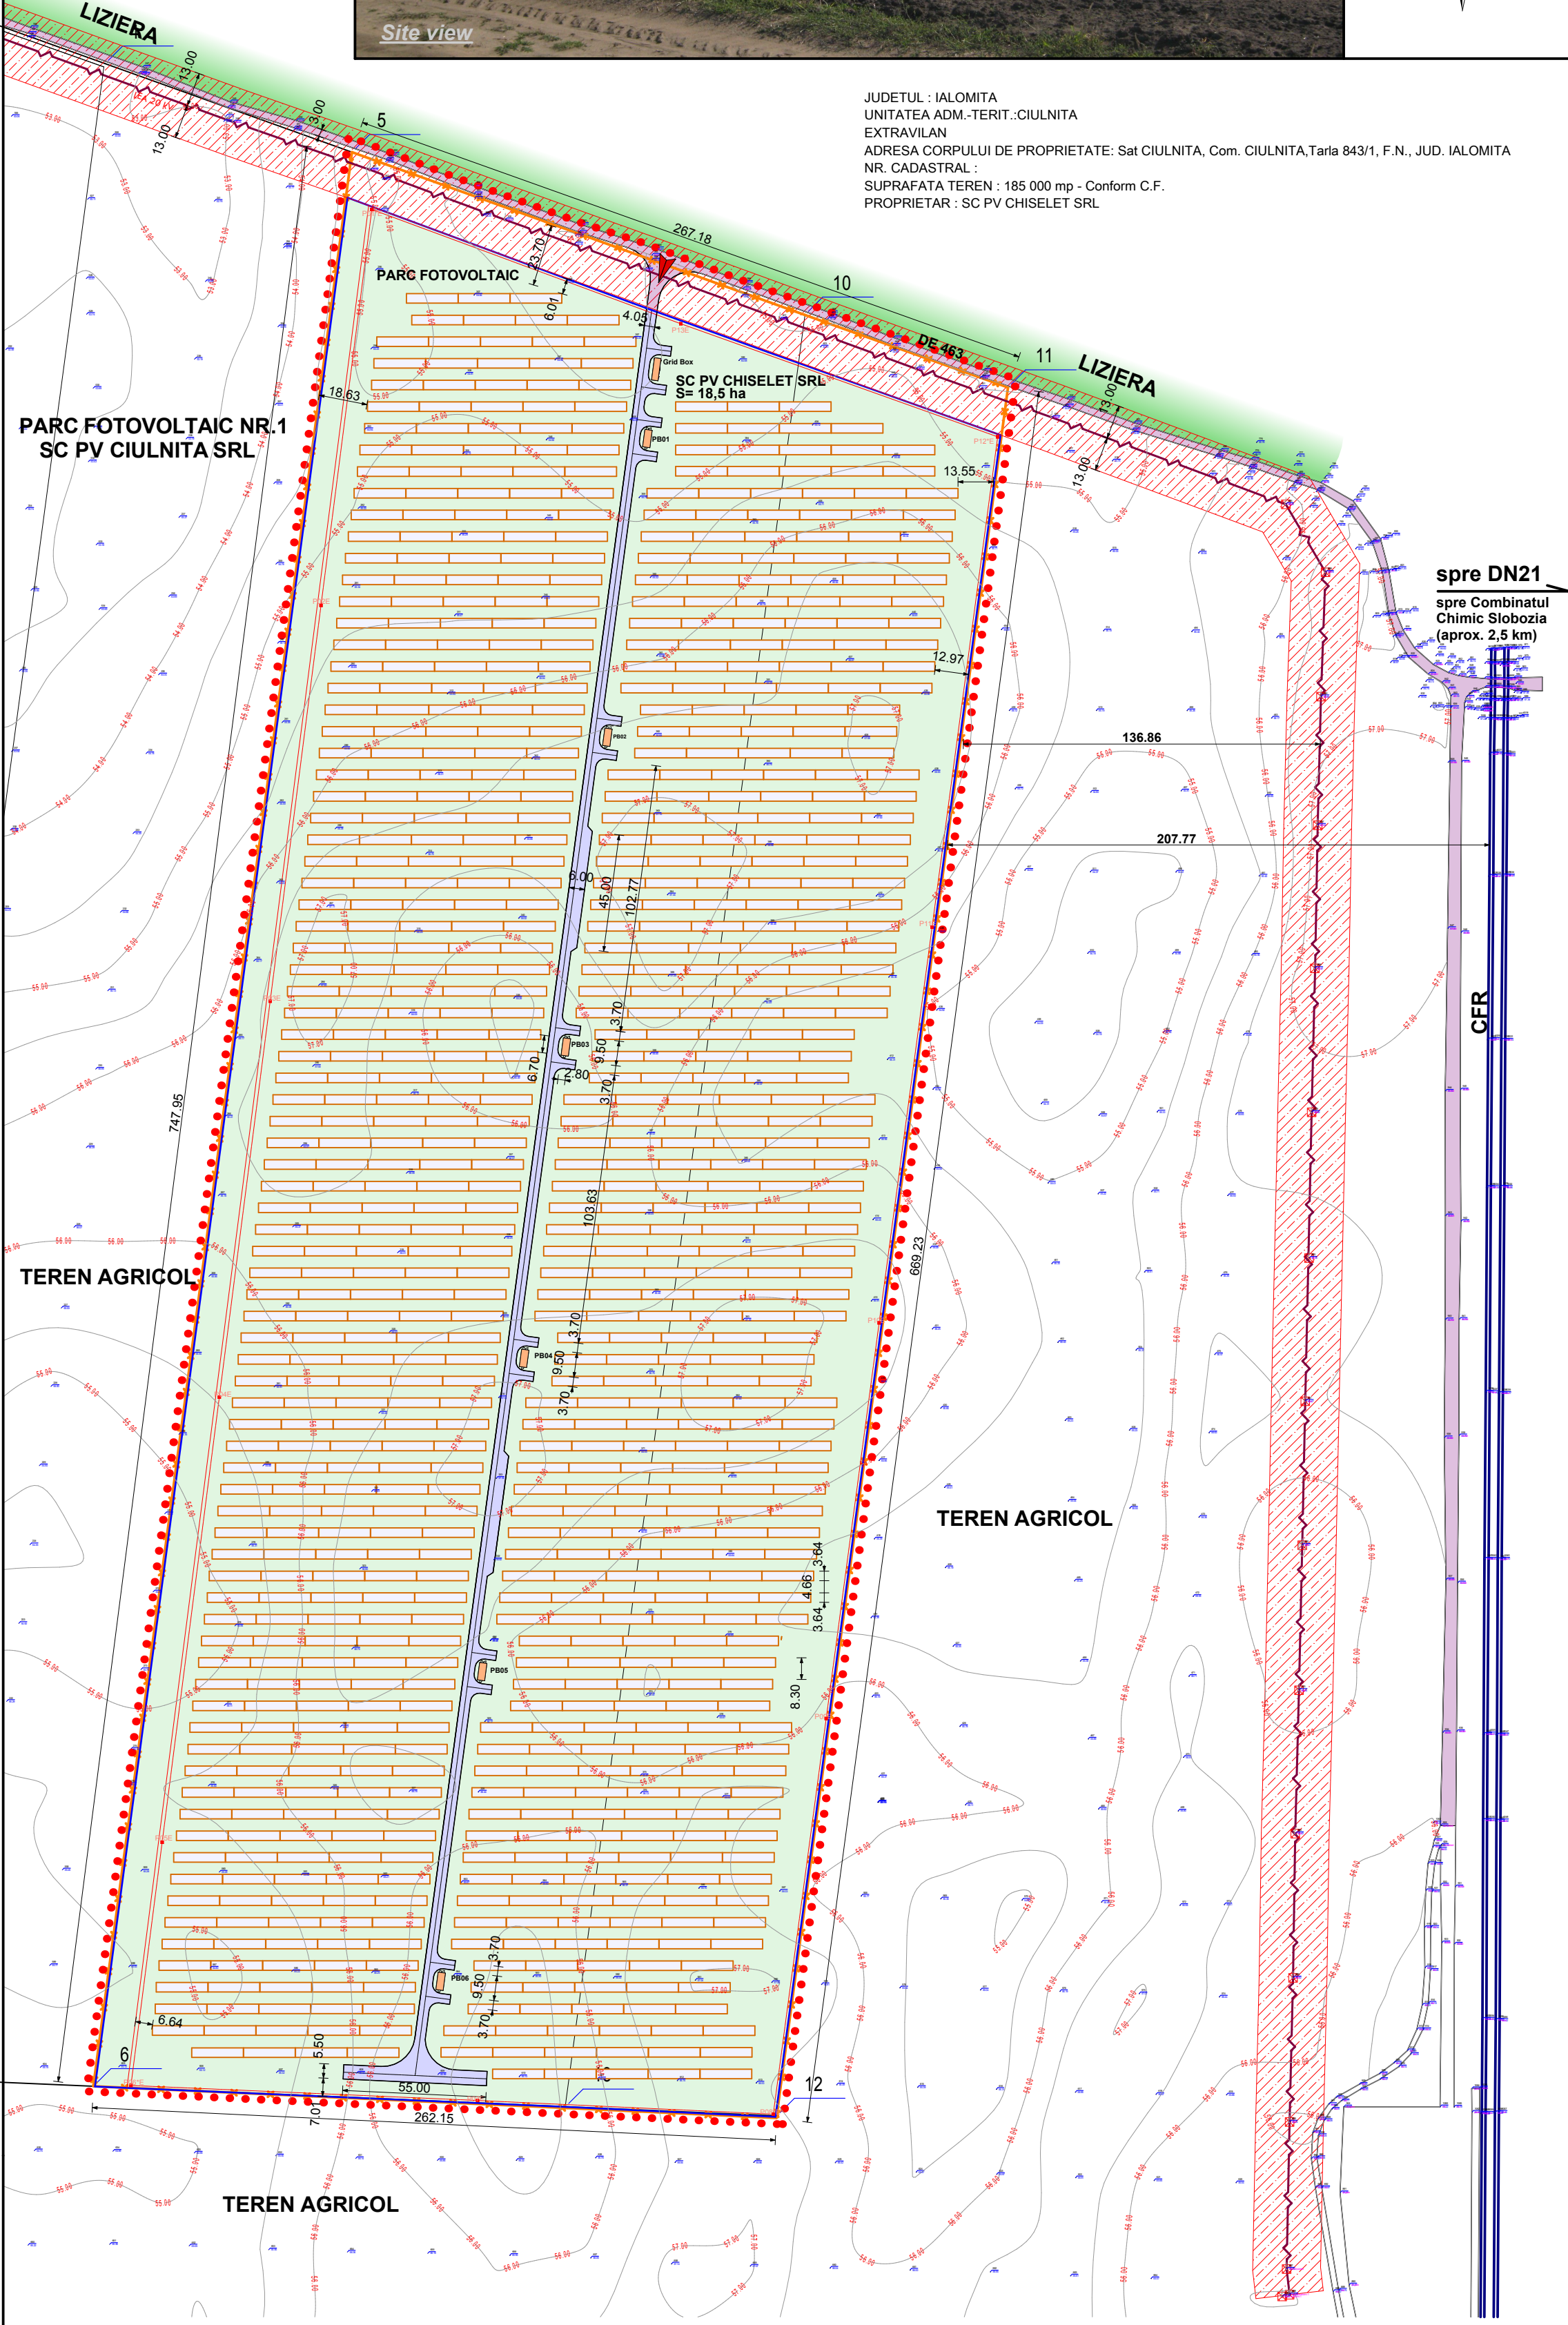

JUDETUL : IALOMITA
UNITATEA ADM.-TERIT.:CIULNITA
EXTRAVILAN
ADRESA CORPULUI DE PROPRIETATE: Sat CIULNITA, Com. CIULNITA,Taria 843/1, F.N., JUD. IALOMITA
NR. CADASTRAL :
SUPRAFATA TEREN : 185 000 mp - Conform C.F.
PROPRIETAR : SC PV CHISELET SRL

PARC FOTOVOLTAIC NR.1
SC PV CIULNITA SRL

TEREN AGRICOL

TEREN AGRICOL

TEREN AGRICOL

spre DN21
spre Combinatul
Chimic Slobozia
(aprox. 2,5 km)

CARACTERISTICI TEHNICE:

Proprietar teren: SC PV CHISELET SRL
Suprafata teren conf. CF. S=185000 mp
Suprafata teren conform masuratorii: 185000mp
Numar cadastral:
Regim de inaltime maxim propus: P
ScPROPUS = 136,00 mp (6x19mpx22mp)
ScPROPUS = 136,00 mp (6x19mpx22mp)
Inaltime maxima la streasina calculata fata de
cota +0,00 = 4,00 m
Inaltime maxima la coama calculata fata de
cota +0,00 = 6,00m
P.O.T. PROPUS = 0,0735%
C.U.T. PROPUS = 0,000735%

Zonificarea functionala

Suprafata zona studiata
de PUZ : 186 300mp
ZER -subzona de productie
energie din surse regenerabile
ZER = 185 000,00 mp
T subzona de circulatie
publica
T = 1300,00 mp


LEGENDA:

- Acces Parc Fotovoltaic
- Alee intretinere - pietris
- Panouri fotovoltaice
- P.T. -Constructii propuse spre a fi amplasate- Posturi transformare -Invertoare - P si Grid Box P
- Parc fotovoltaic-vegetatie joasa
- DE 463
- LEA 20 KV existenta
- Stalpi sustinere sistem de supraveghere video
- Cale ferata CFR
- Imprejmuire propusa
- Zona de protectie LEA 20 kV
- Limita de proprietate
- Limita zonei studiate


BILANT TERITORIAL
Propus

Zone functionale	mp	%
Zona studiata	185 000,00	100
Constructii-posturi de transformare - P -	136,00	0,0735
Alee intretinere	3 728,80	2,0155
Zone inerbatate - panouri fotovoltaice	181 135,10	97,911
POT zona studiata=	-	0,0735 %
CUT zona studiata=	-	0,000735
POT max teren =	-	1
CUT max teren =	-	0,01

Detalii montare panouri fotovoltaice

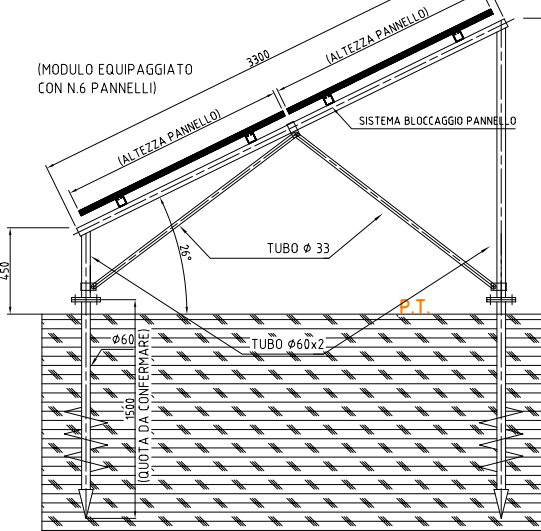

Detalii montare panouri fotovoltaice

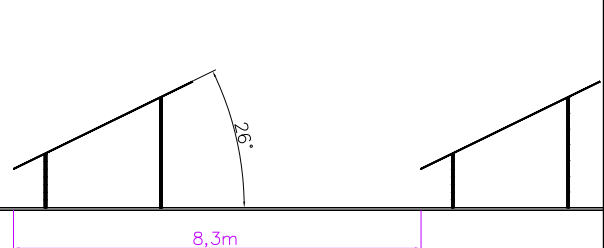


Parc fotovoltaic " PV CHISELET"

Nr. of PV Box: 6
Nr. of PV panels: 40800
PV panels Polychrystalline 240W
Nr. of Array Box: 60
Nr. of Grid Box: 1
Peak Power : 9,792 Mwp

Parcela (2)PV Chiselet

Nr. Pct.	Coordonate pct.de contur		Lungimi laturi D(i,i+1)
	X [m]	Y [m]	
5	339742.054	688123.148	184.542
10	339679.758	688296.857	82.638
11	339651.861	688374.644	668.410
12	338989.349	688286.048	81.124
13	338992.859	688205.000	181.162
6	339000.696	688024.008	747.958

S(2)=185000.14mp P=1945.832m

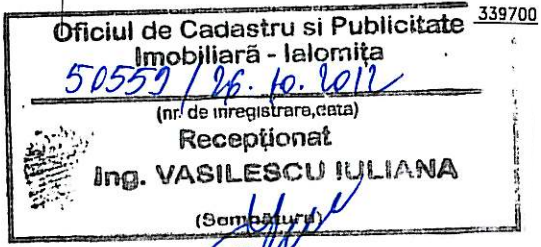

verif.	nume	semnatura	cerinta	referat/nr/data	beneficiar :	Pr. nr.
					S.C. PV CHISELET SRL	91/2012
					LIVADA, strada Scanteii, nr.21, jud. SATU MARE	
sef proiect	arh. Stefan Z. MARINA		scara: 1/2000	proiect : CONSTRUIRE PARC PANOURI FOTOVOLTAICE NR.2	CIULNITA, F.N., com. CIULNITA, Taria 843/1, jud. IALOMITA	faza : P.U.Z.
proiectat	arh. Robert Iozsa		data: sept. 2012	plansa : PLAN SITUATIE - REGLEMENTARI		A 03
desenat	arh. Robert Iozsa					